


35	+32'-0"	#3 TRAVELER
34	+31'-0"	CYC
33	+30'-0"	OPEN
32	+29'-0"	OPEN
31	+28'-0"	STAR DROP
30	+27'-0"	OPEN
29	+26'-0"	OPEN
28	+25'-0"	A#3 ELECTRIC (CYCLIGHTS)
27	+24'-0"	#4 ELECTRIC (CIRCUITS 133-132)
26	+23'-0"	BLACK SCRM
25	+22'-0"	#4 LEGS
24	+21'-0"	#4 BORDER
23	+20'-0"	#4 SOUND PANEL
22	+19'-0"	OPEN
21	+18'-0"	OPEN
20	+17'-0"	#2 TRAVELER
19	+16'-0"	OPEN
18	+15'-0"	OPEN
17	+14'-0"	#3 ELECTRIC (CIRCUITS 97-132)
16	+13'-0"	OPEN
15	+12'-0"	3RD LEGS
14	+11'-0"	#3 BORDER
13	+10'-0"	#3 SOUND PANEL
12	+9'-0"	OPEN
11	+8'-0"	#2 ELECTRIC (CIRCUITS 61-86)
10	+7'-0"	2ND LEGS
9	+6'-0"	#2 BORDER
8	+5'-0"	PROJECTION SCREEN
7	+4'-0"	#2 SOUND PANEL
6	+3'-0"	OPEN
5	+2'-0"	#1 SOUND PANEL
4	+1'-0"	#1 TRAVELER
3	+0'-0"	#1 LEGS
2	-1'-0"	#1 ELECTRIC (CIRCUITS 19-46)
1	-2'-0"	#1 BORDER

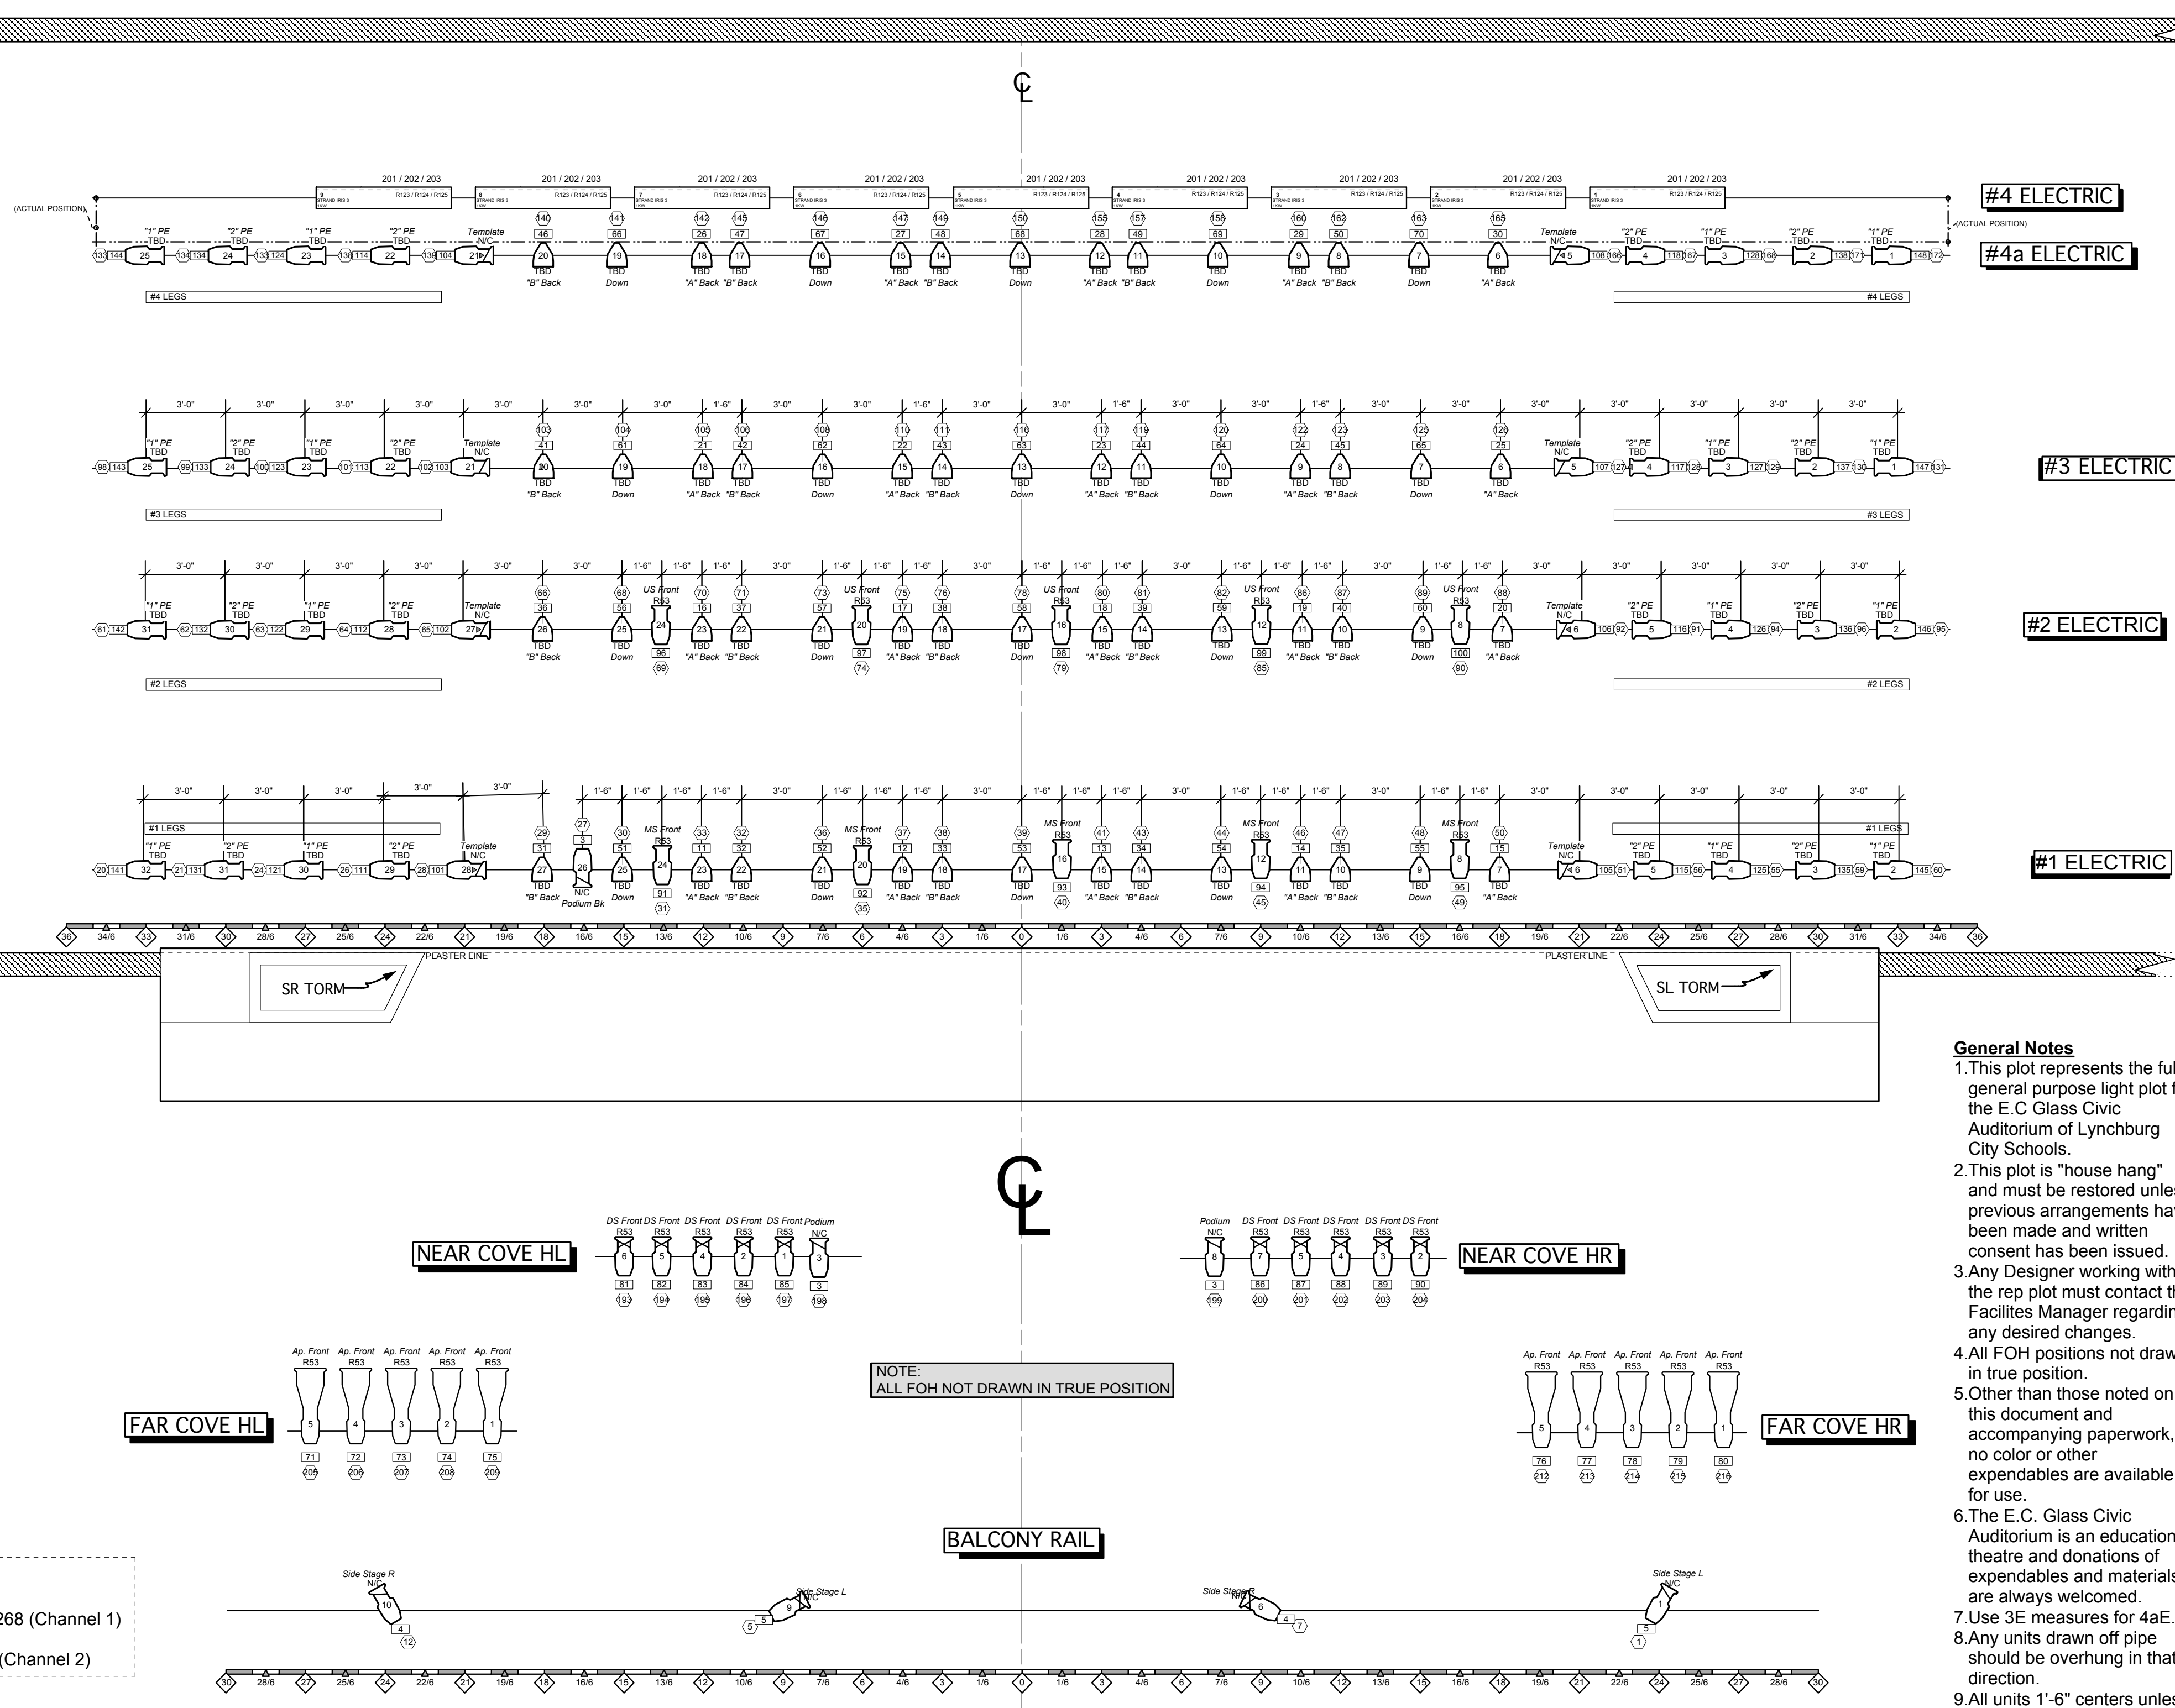

SYMBOLS:

- 14" SOURCE 4 @ 575W
- 19" SOURCE 4 @ 575W
- 28" SOURCE 4 @ 575W
- 36" SOURCE 4 @ 575W
- 50" SOURCE 4 @ 575W
- 54 PAR (MFL) @ 575W
- 9" SOURCE 4 @ 575W
- ALTMAN 10" FRESNEL @ 1KW
- SPOTTING LIGHT @ 25W
- STRAND IRIS 3-CELL CYC @ 1KW

TYPICAL:

- PURPOSE
- COLOES
- TEMPLATE
- USER
- CHANNEL #
- DIMMER
- 4-LEAF BARN DOOR
- PURPOSE
- COLOES
- UNIT#
- CHANNEL #
- DIMMER

General Notes

1. This plot represents the full general purpose light plot for the E.C Glass Civic Auditorium of Lynchburg City Schools.
2. This plot is "house hang" and must be restored unless previous arrangements have been made and written consent has been issued.
3. Any Designer working with the rep plot must contact the Facilities Manager regarding any desired changes.
4. All FOH positions not drawn in true position.
5. Other than those noted on this document and accompanying paperwork, no color or other expendables are available for use.
6. The E.C. Glass Civic Auditorium is an educational theatre and donations of expendables and materials are always welcomed.
7. Use 3E measures for 4aE.
8. Any units drawn off pipe should be overhung in that direction.
9. All units 1'-6" centers unless otherwise noted.

REVISION	DESCRIPTION

EC GLASS CIVIC AUDITORIUM
LYNCHBURG CITY SCHOOLS
2111 MEMORIAL AVE.
LYNCHBURG, VA. 24501



FACILITIES MGR: ROBIN KINNER
TECHNICAL CONTACT: JD STALLINGS
j.d.stallings@ecschools.net
ORIGINAL DESIGN: CHRIS BARKER
REPERTORY LIGHT PLOT
OVERHEAD / DECK / FOH
SCALE: 1/2" = 1'-0"
DATE: 10/20/2015
DRAWN BY: CLB/JDS
1 OF 1

HOUSE LIGHT CIRCUITS
DIMMABLE : 217-225: 265-268 (Channel 1)
FLUORESCENT: 241-248 (Channel 2)